



NOTES


1. NOT TO SCALE.
2. ALL DIMENSIONS ARE IN METERS OR UNLESS OTHERWISE SHOWN.
3. STAPLE PATTERNS ARE DEPENDENT ON SITE CONDITIONS, SEE STAPLE PATTERN GUIDE FOR DETAILS.

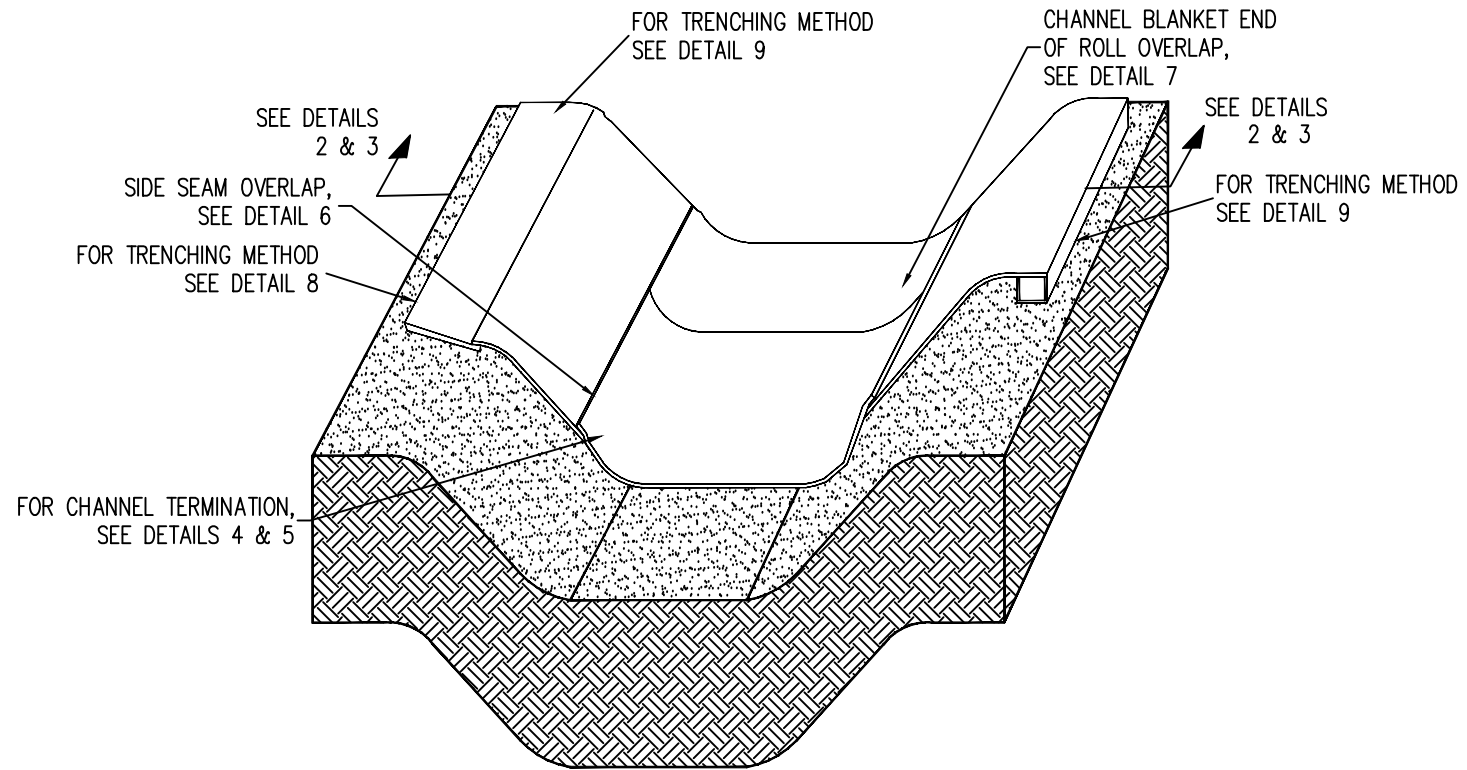


CHANNEL DETAIL (DETAIL 1)

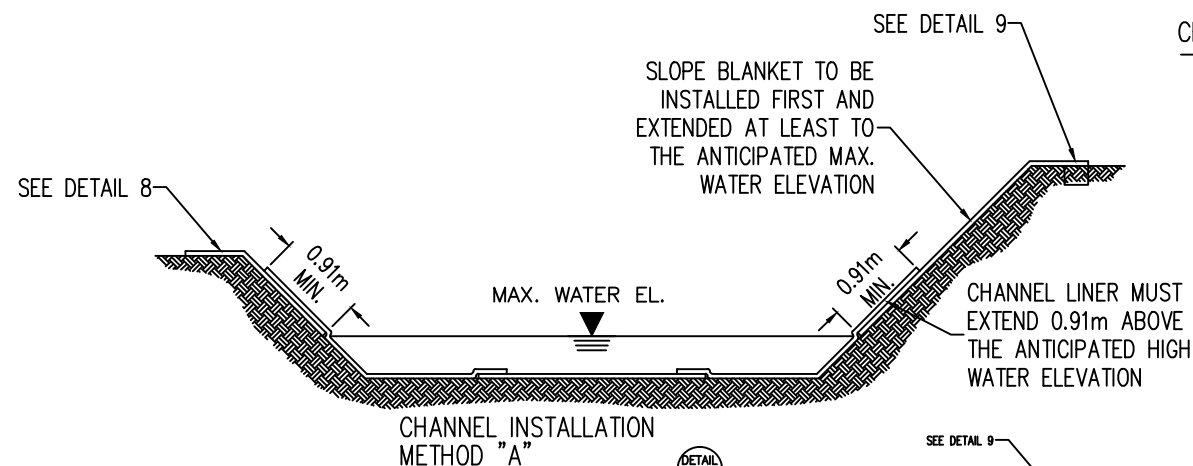


CHANNEL INSTALLATION METHOD "A" (DETAIL 2)

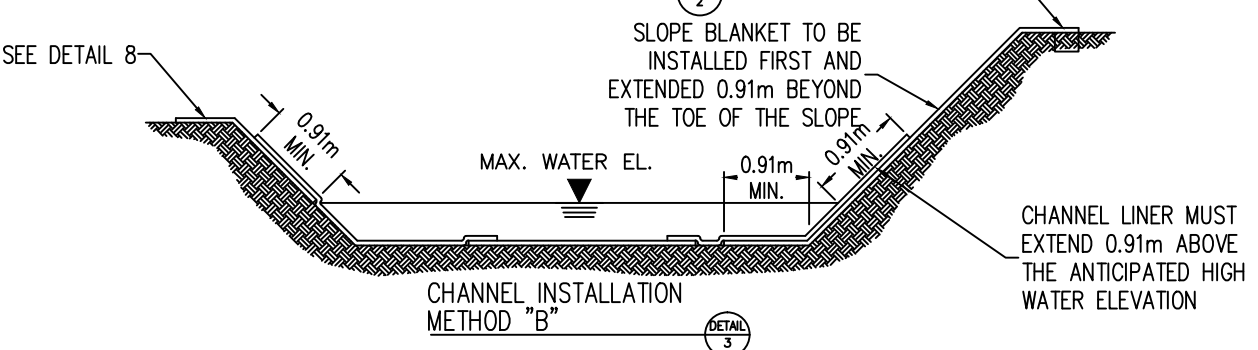


CHANNEL INSTALLATION METHOD "B" (DETAIL 3)

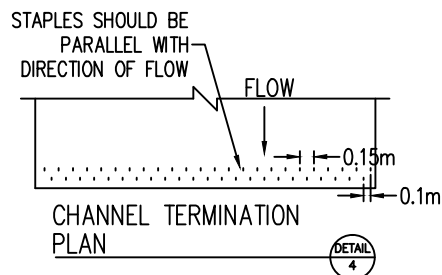


CHANNEL TERMINATION PLAN (DETAIL 4)

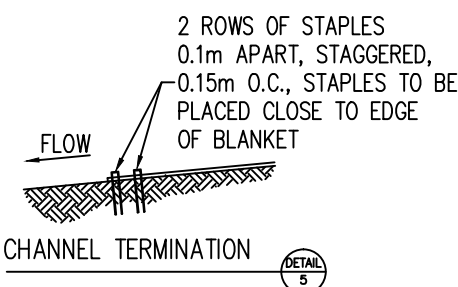


CHANNEL TERMINATION (DETAIL 5)

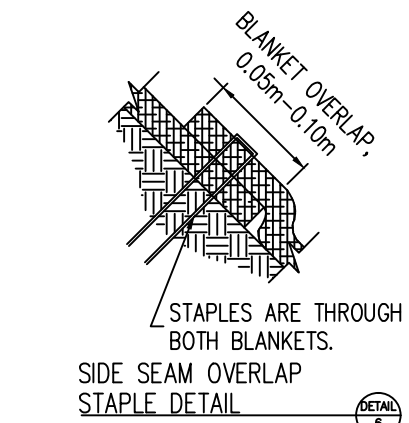


SIDE SEAM OVERLAP STAPLE DETAIL (DETAIL 6)

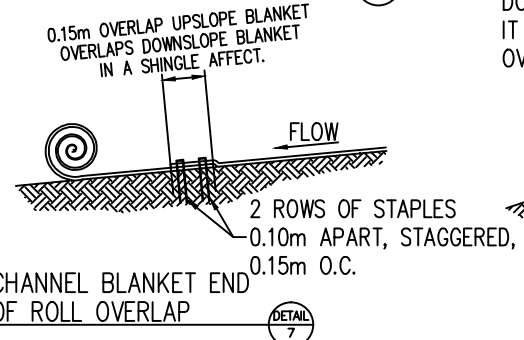

CHANNEL BLANKET END OF ROLL OVERLAP (DETAIL 7)

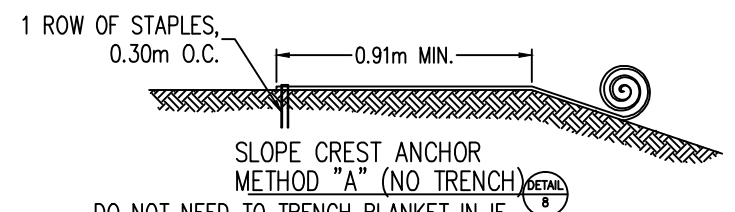

SLOPE CREST ANCHOR METHOD "A" (NO TRENCH) (DETAIL 8)

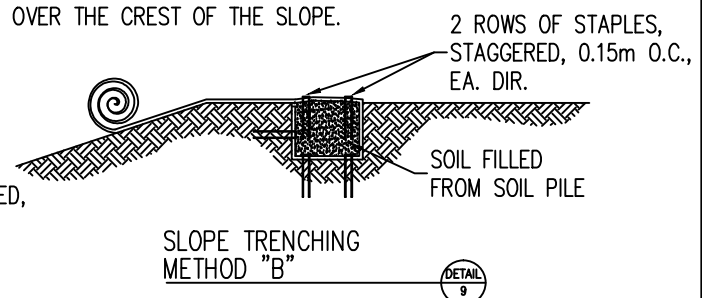

SLOPE TRENCHING METHOD "B" (DETAIL 9)

REVISIONS \ ISSUE

NO.	DESCRIPTION	DATE

Project Number
Date Drawn 07/18/2014
Scale N.T.S.
Designed by
Drawn by
Checked by